

KEYNOTES GENERALLY CORRESPOND TO SPECIFICATION SECTIONS BY MEANS OF THE SIX-DIGIT NUMBER IDENTIFYING THE SPECIFICATION SECTION AS A MATTER OF REFERENCE AND CONVENIENCE. THE CONTRACTOR SHALL PROVIDE AND INSTALL ALL WORK INDICATED HEREIN PERTINENT TO THE GENERAL CONDITIONS AND TECHNICAL SPECIFICATIONS OF THE CONTRACT, REGARDLESS OF WHETHER OR NOT THE KEYNOTE(S) SPECIFICALLY CORRESPOND TO ANY SPECIFICATION DIVISION PROVIDED IN THE TECHNICAL SPECIFICATIONS.

### KEYNOTES

#### DIVISION 02 - EXISTING CONDITIONS N.I.C.

02 41 00.E1 - EXISTING ITEM TO REMAIN

#### DIVISION 11 - EQUIPMENT N.I.C.

11 68 33.C1 - ELECTRICAL COMMUNICATION BOX  
11 68 33.G1 - FOOTBALL GOAL POST OFOI


#### DIVISION 32 - EXTERIOR IMPROVEMENTS N.I.C.

32 12 16.A1 - HOT-MIX ASPHALT PAVING  
32 18 13.A1 - SYNTHETIC GRASS SURFACING OFOI

#### DIVISION 33 - UTILITIES N.I.C.

33 40 00.S1 - SLOT DRAIN

**GARRON ARCHITECTS**  
Architecture · Planning · Interior Design  
14301 VAN DYKE BLVD., SUITE 100  
DUBLIN, CALIFORNIA 94568  
Tel: 925.835.8222  
Fax: 925.835.8227  
Copyright © 2015 Chatoude Barron Architects, LLP  
Architect Seal

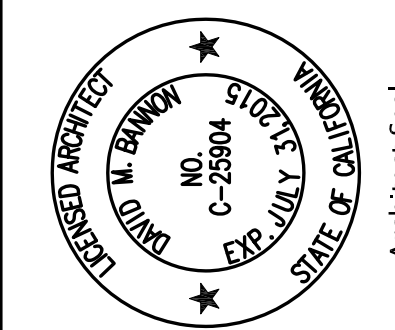

Consultant Seal

### SITE NOTES

- FOR TYPICAL SYMBOLS AND ABBREVIATIONS, SEE SHEET 0001.
- PROTECT AND SAFEGUARD FROM DAMAGES ALL EXISTING CONSTRUCTION AND FINISHES TO REMAIN.
- PROVIDE TEMPORARY 6' HIGH CHAIN LINK FENCE ENCLOSURES WITH LOCKABLE GATES AS REQUIRED FOR CONSTRUCTION ACCESS AT CONTRACTOR'S STAGING AREA AND AROUND ALL CONSTRUCTION SITES.
- WHERE REMOVAL OF CONCRETE WALKS, MOWSTRIPS, CURBS AND GUTTERS IS REQUIRED BY THE EXECUTION OF THIS CONTRACT, REMOVE THE CONCRETE WORK TO THE NEAREST EXISTING EXPANSION OR CONTROL JOINT (SAWCUT IF REQUIRED). CURBS AND GUTTERS MAY BE REMOVED IN MINIMUM LENGTHS OF 6' IF THE DISTANCE BETWEEN EXISTING JOINTS IS 12' OR MORE. REPLACE REMOVED WORK WITH REINFORCED CONCRETE TO MATCH ADJACENT EXISTING FINISH PROFILE. OBTAIN CUTOFF AND FINISH: SEE SHEET A002 FOR SIMILAR DETAILS AND REWORKING REQUIREMENTS. DOWEL BARS CONCRETE WORK SHALL EXISTING DETAIL 107.
- WHERE EXISTING PAVING IS DAMAGED BY THE EXECUTION OF THIS CONTRACT, PATCH & REPAIR TO ORIGINAL OR BETTER CONDITION. WHERE (E) LAWNS ARE DAMAGED BY THE EXECUTION OF THIS CONTRACT, FILL, COMPACT, AND REPLANT AREA TO MATCH EXISTING TURF AREA.
- CONTRACTOR SHALL MAINTAIN EXISTING PLANTING WITHIN THE JOB SITE FENCE ENCLOSURE DURING DEMOLITION AND CONSTRUCTION PHASES. EXISTING IRRIGATION SYSTEMS SHALL EITHER REMAIN OPERATIONAL FOR CONTRACTOR'S USE OR CONTRACTOR SHALL HAND WATER EXISTING PLANT MATERIALS AT LEAST ONCE A WEEK.
- REPAIR EXISTING IRRIGATION SYSTEMS DAMAGED DURING THE EXECUTION OF THIS CONTRACT. REPLACE PLANT MATERIALS DAMAGED DURING THE CONSTRUCTION PERIOD WITH THE SAME SPECIES OF EQUAL OR GREATER SIZE.
- OPENINGS IN GRATING OR STRAINERS LOCATED IN PEDESTRIAN WAYS OR IN THE POT SHALL NOT ALLOW THE PASSAGE OF A SPHERE MORE THAN 3" DIAMETER. ELONGATED OPENINGS SHALL BE PLACED SO THAT THE LONG DIMENSION IS PERPENDICULAR TO THE DOMINANT DIRECTION OF TRAVEL IN COMPLIANCE WITH SECTION 11B-302.3.

IDENTIFICATION STAMP	
DIV. OF THE STATE ARCHITECT	
OFFICE OF REGULATION SERVICES	
FILE NO.:	
APPL. NO.:	
AC:	FLS SS
DATE:	

# N.I.C.


**COMPTON COMMUNITY COLLEGE DISTRICT**  
**COMPTON FOOTBALL FIELD**  
1111 E. ARTESIA BLVD., COMPTON, CA 90221

SITE PLAN

### SITE PLAN LEGEND

- (N) 2" SYNTHETIC TURF OVER 3/4" DRAINAGE LAYER, OVER 4" A.C. PAVING, OVER 4" A.C. BASE AND OVER COMPACTED SUBGRADE.
- X-X-X- EXISTING CHAINLINK FENCE TO REMAIN.

### KEY MAP

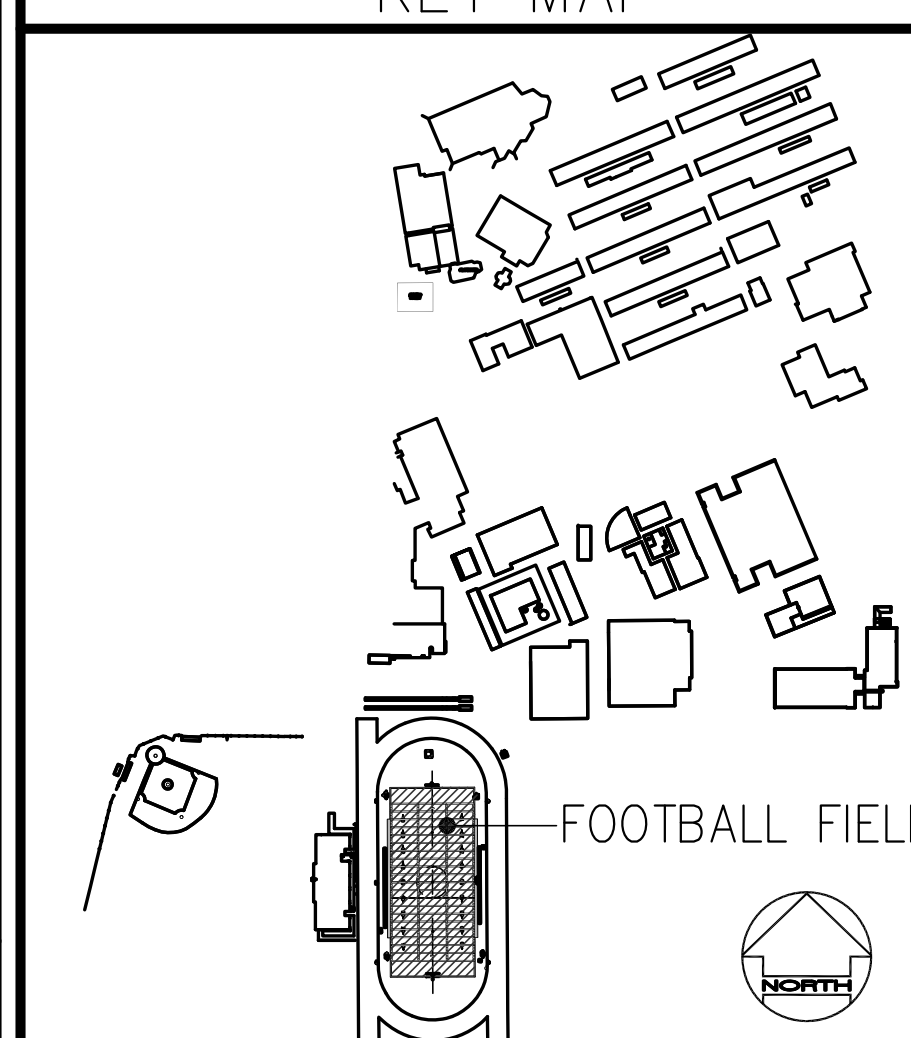


REVISIONS:

1	
2	
3	
4	
5	
6	
7	
8	
9	
10	

Date: 06/08/15  
Job: 1529  
Scale:  
Drawn:

**A001**

SHEET 1 OF XXX  
XREF:

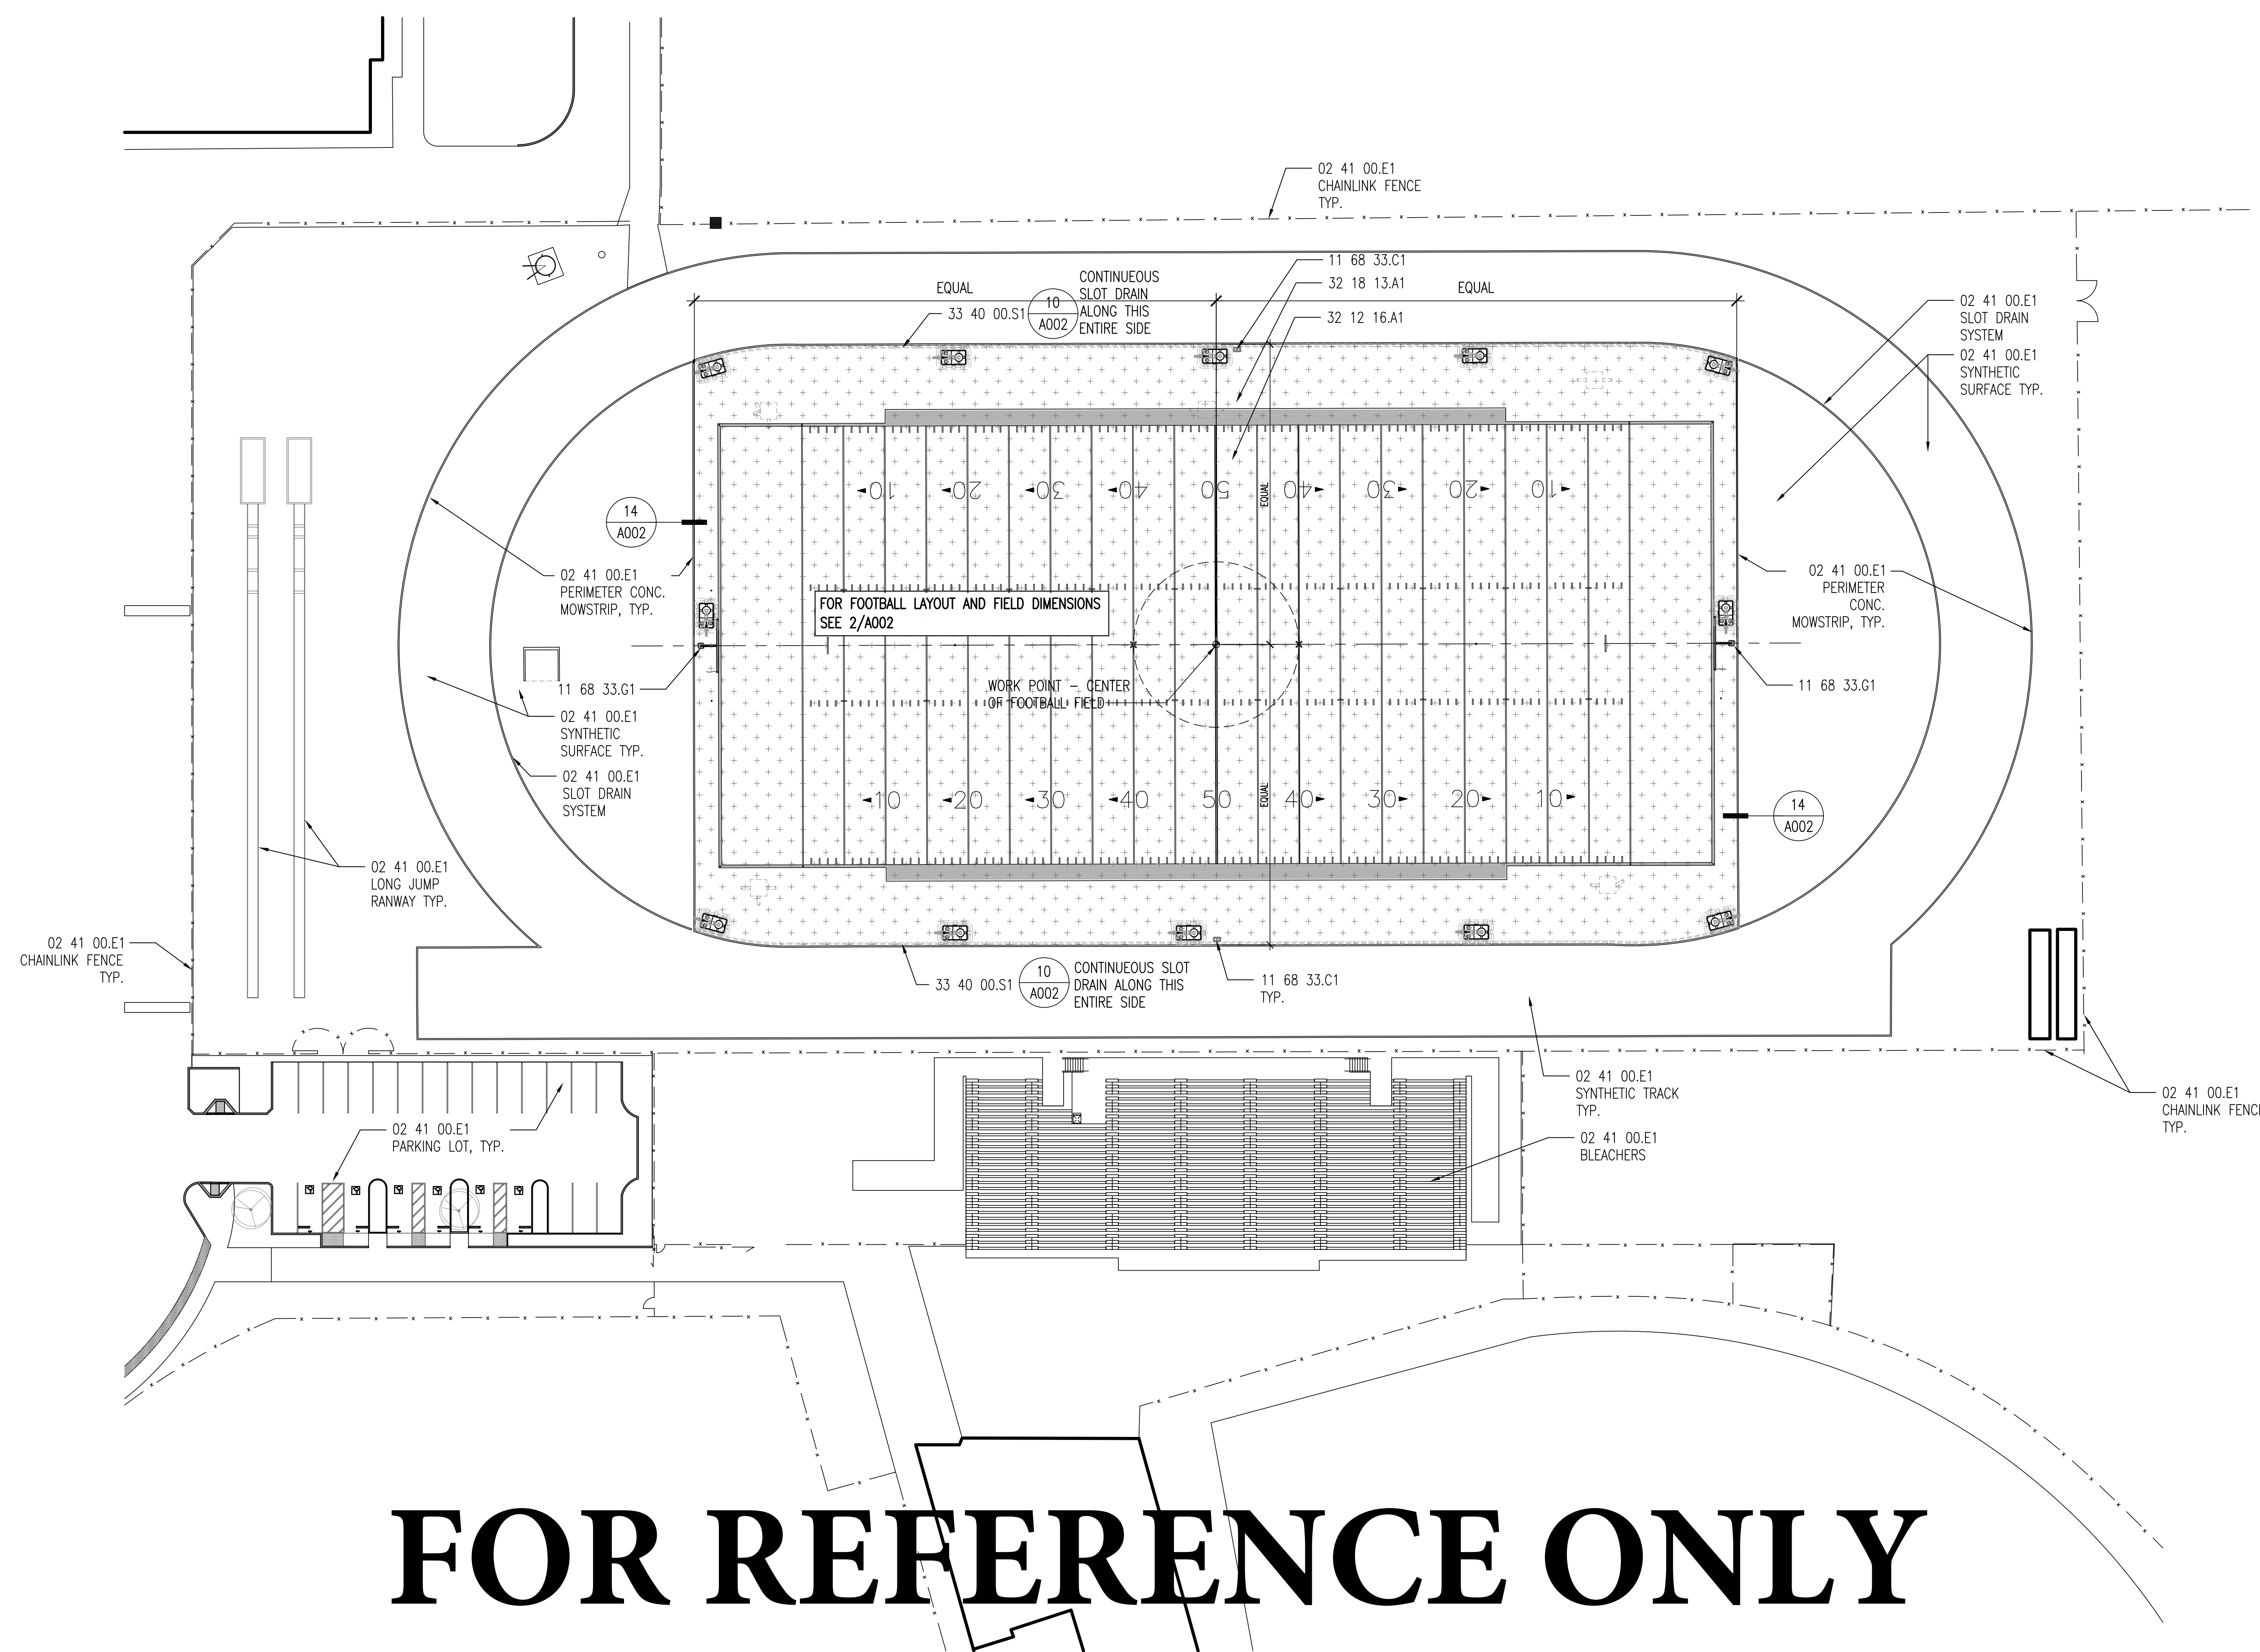

# FOR REFERENCE ONLY

## FOOTBALL FIELD DG PROJECT

SITE PLAN 1  
1" = 30'-0"